


<p>This drawing contains information proprietary to Simple Solutions Dist LLC  It is submitted in confidence and is to be used solely for the purpose for which it is  furnished. This drawing and such information is not to be reproduced, transmitted,  disclosed or used otherwise in whole or in part without the written authorization of  Simple Solutions Dist LLC</p>			
<p>Simple Solutions Dist LLC.  6 Jacobs Road West Milford NJ 07480</p>			
Drawn 4/4/07	By: LJP	Scale: Not to Scale	Rev. As Built
<p>50LB Activated Carbon Vent Pipe "T" Adsorber  12" Socket Coupling ASTM D1785 Standard</p>			

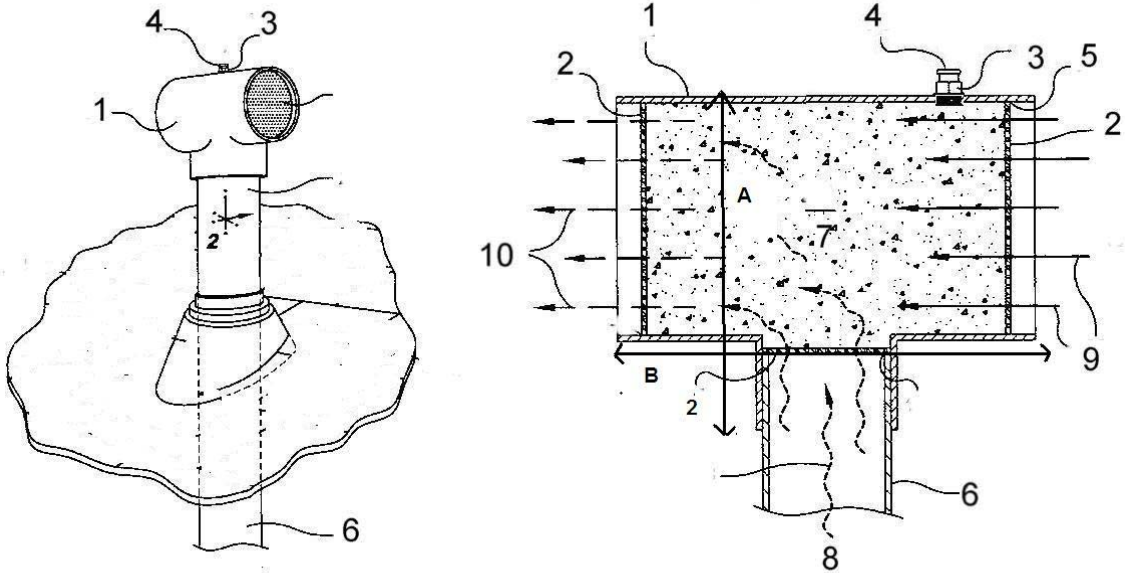

1. Wolverine Brand Activated Carbon Adsorber
2. Perforated disc used to contain the filter media. Made of 1/8" Gray PVC Stock with 1/8" holes on 3/16" staggered center. Provides 40% open space.
3. Drain Plug for carbon replacement.
4. Saturation Indicator Mounting Port. 3/4 NPT. Perforated disc used to contain the filter media. Made of 1/8" Gray PVC Stock with 1/8" holes on 3/16" staggered center. Provides 40% open space. Attached to main housing by weld.
5. Typical atmospheric vent from sewer lift station holding tank
6. Filter Media
7. Odorous gasses entering adsorber
8. Fresh air entering media chamber
9. Filtered air

A= Overall height	19.750 inches
B=Overall length	25.625 inches
Overall Width	13.75 inches
Carbon Capacity	50 Pounds
Type of Carbon	Sulfursorb Catalytic Carbon Pelletized
Coupling style shown	Socket coupling shown Flange coupling also available